




PROVIDE SIDEWALL PROPELLER FAN. (MIN 600 CFM)

PROVIDE LOUVER OR OPENING WITH MIN. 1 SQ.FT FREE AREA

MARQUIS CONCEIRGE DESK- TOP VIEW

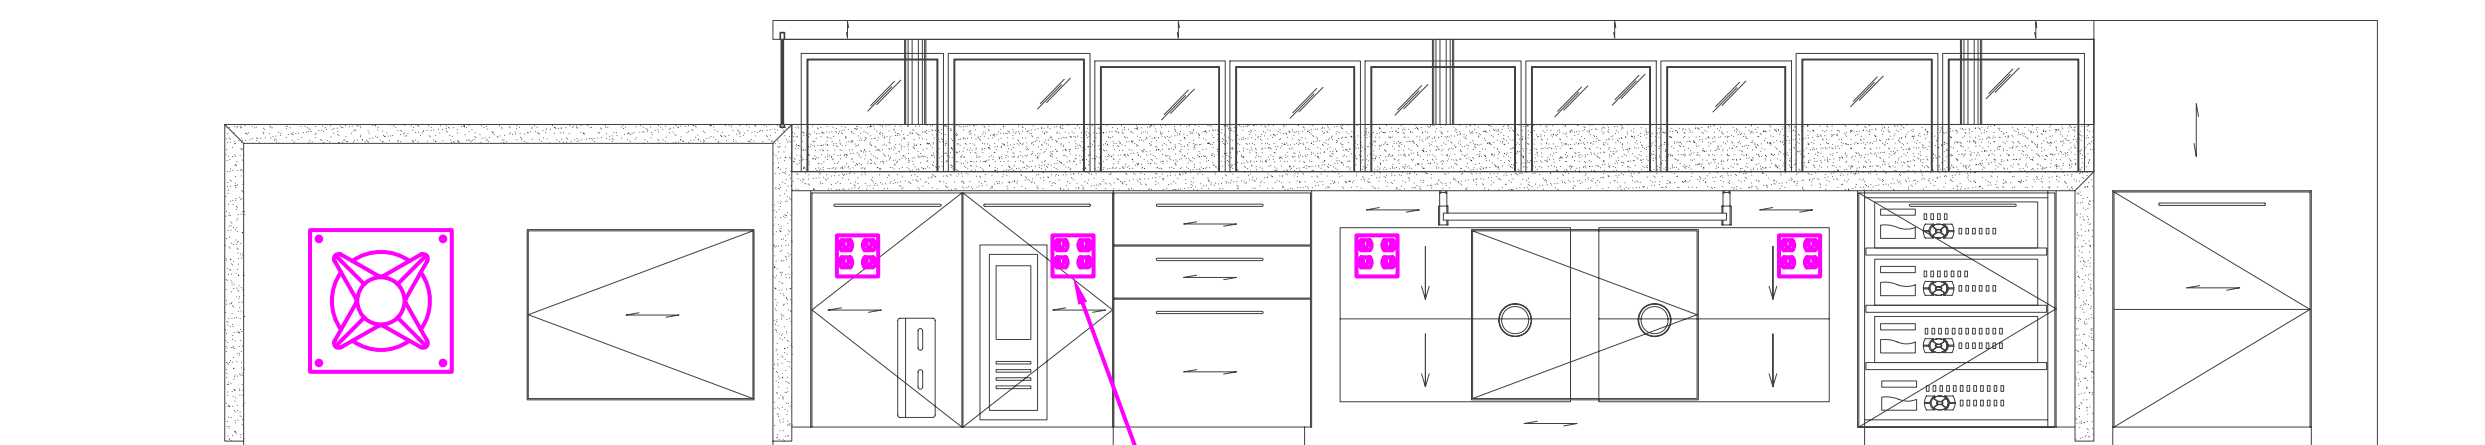

NEED 120V OUTLETS BEHIND COMPUTER AS WELL AS DVR'S - NEED A TOTAL OF 4 QUADS ON TWO CIRCUITS PREFERRED ON EMERGENCY POWER.

MARQUIS CONCEIRGE DESK- ELEVATION

CONCEIRGE DESK DETAIL
N.T.S